


KEY WEST



N. MERIDIAN

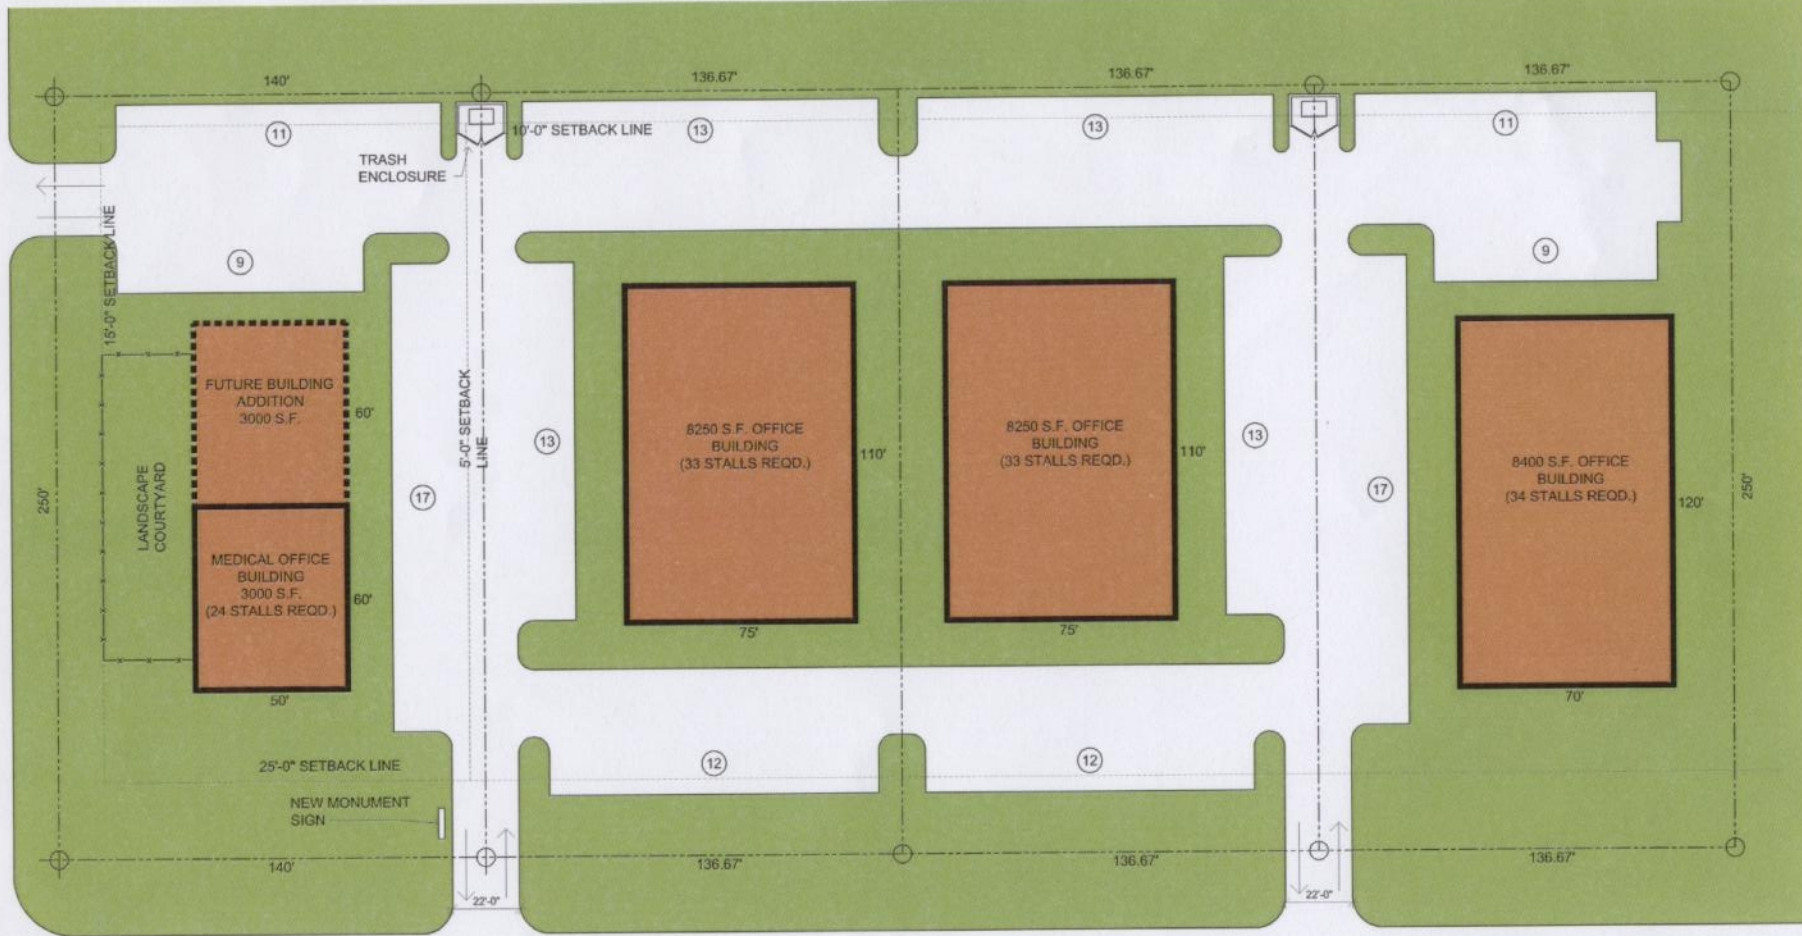

**SITE CONCEPT PLAN - OPTION 2**

0 20'